


INSTALLATION PRE-WIRING DIAGRAM

VGD

VALLEY GARAGE
DOORS & FLOORS

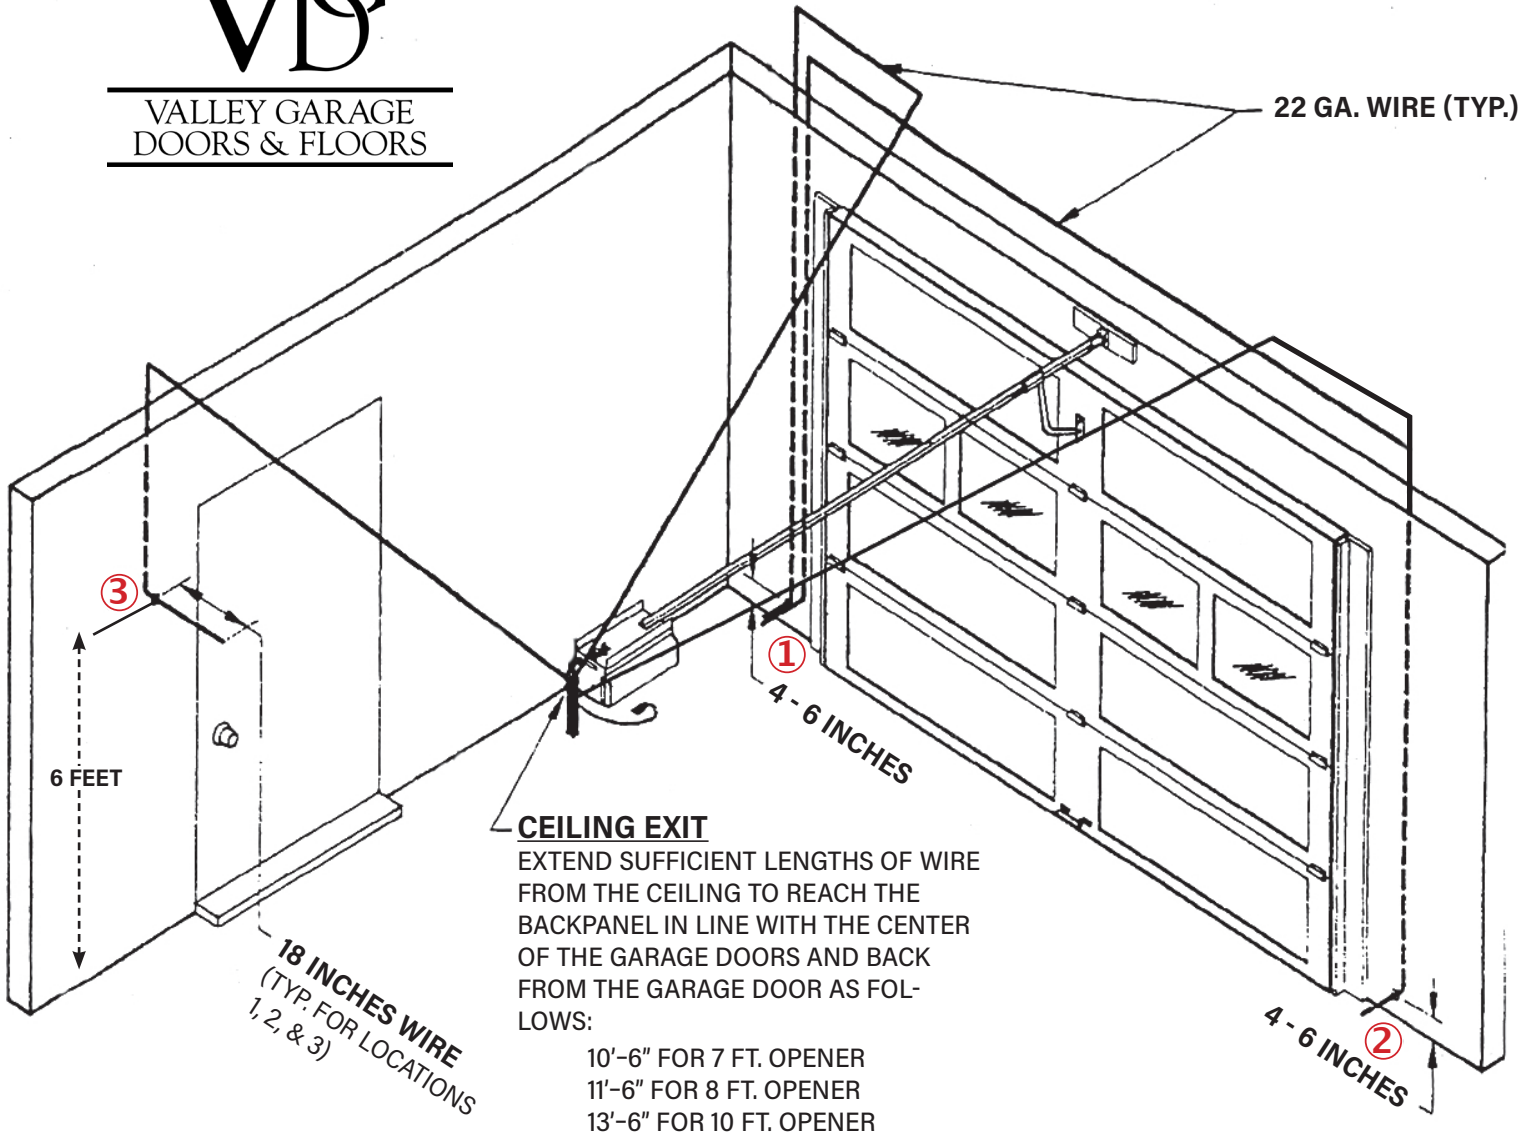

PRE-WIRING FOR SAFETY SENSORS

- 2-CONDUCTOR WIRE (22 GA.) FROM LOCATION **1** TO LOCATION **2**
- 2-CONDUCTOR WIRE (22 GA.) FROM LOCATION **1** TO EXIT CEILING ABOVE OPERATOR

OR

PRE-WIRING FOR SAFETY SENSORS

- 2-CONDUCTOR WIRE (22 GA.) FROM LOCATION **1** TO EXIT CEILING ABOVE OPERATOR
- 2-CONDUCTOR WIRE (22 GA.) FROM LOCATION **2** TO EXIT CEILING ABOVE OPERATOR

PRE-WIRING FOR PUSH BUTTON

- 2-CONDUCTOR WIRE (22 GA.) FROM LOCATION **3** TO EXIT CEILING ABOVE OPERATOR